


ÜST KURUL PTS İŞLETİM MERKEZİ
PTS-İM

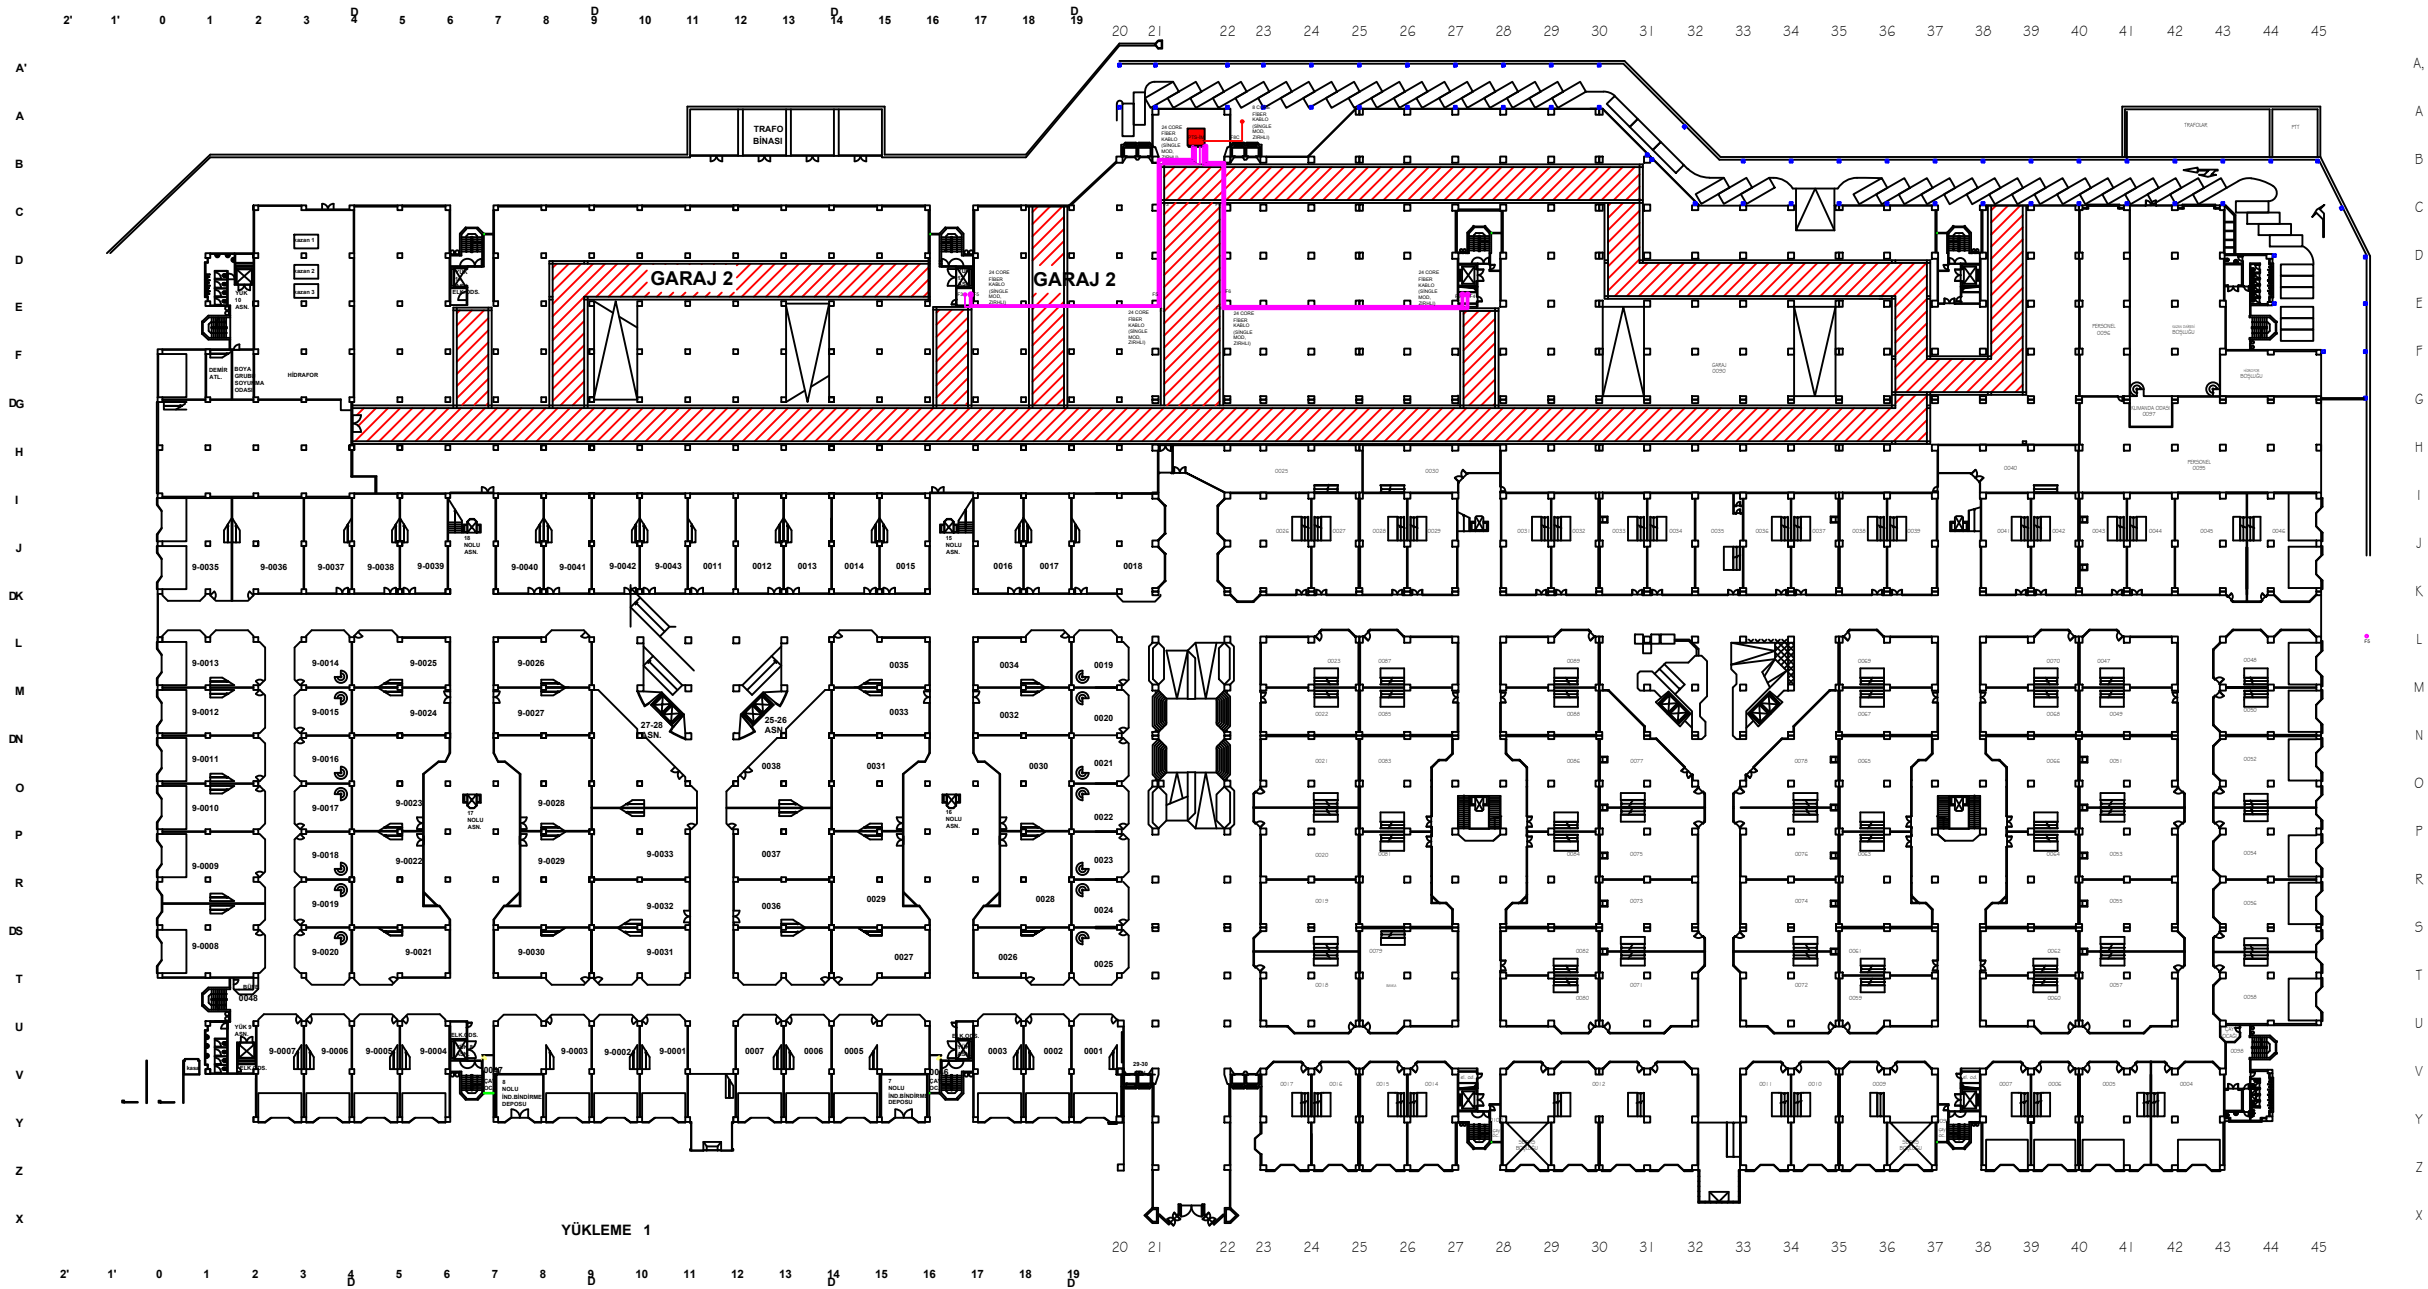

PERPA TİCARET MERKEZİ

OTOPARK PROJESİ

A	ARCHITECTURAL		2.KAT PLANI
C	STRUCTURAL		
M	MECHANICAL		
M	MECHANICAL		
E	ELECTRICAL		
I	INFRASTRUCTURAL		

P-FG-03